




SITE LOCATION
1"=5000'

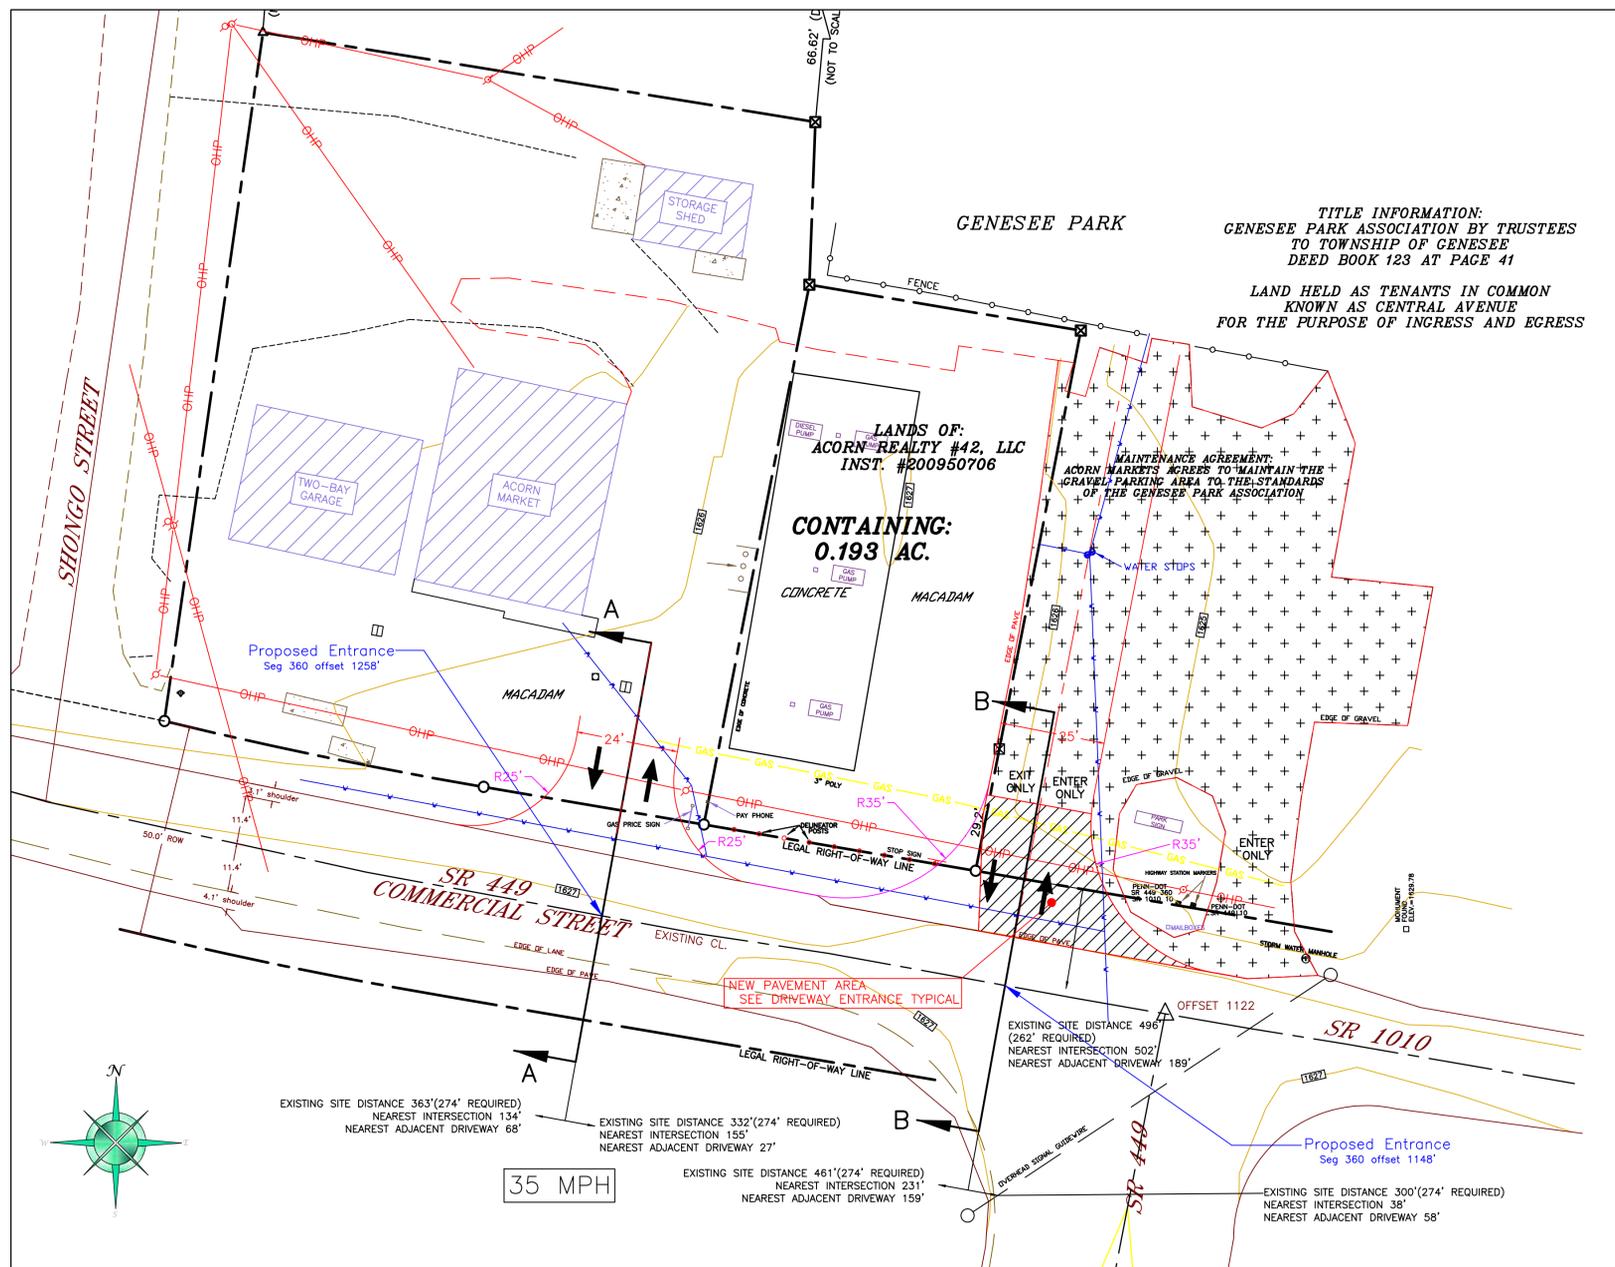

Plan View
1"=20'

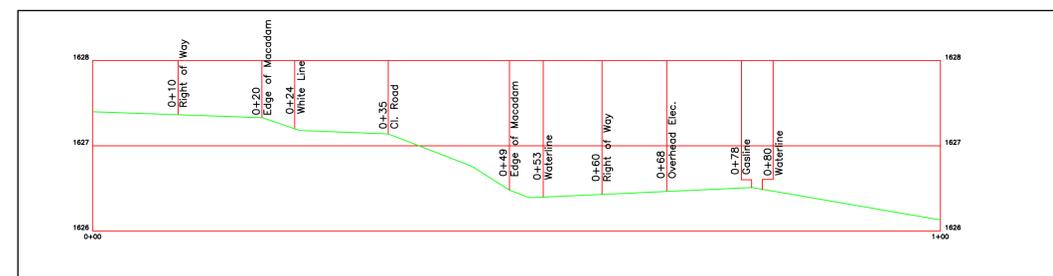

Profile View A-A
1"=10' Horiz
1"=1' Vertical

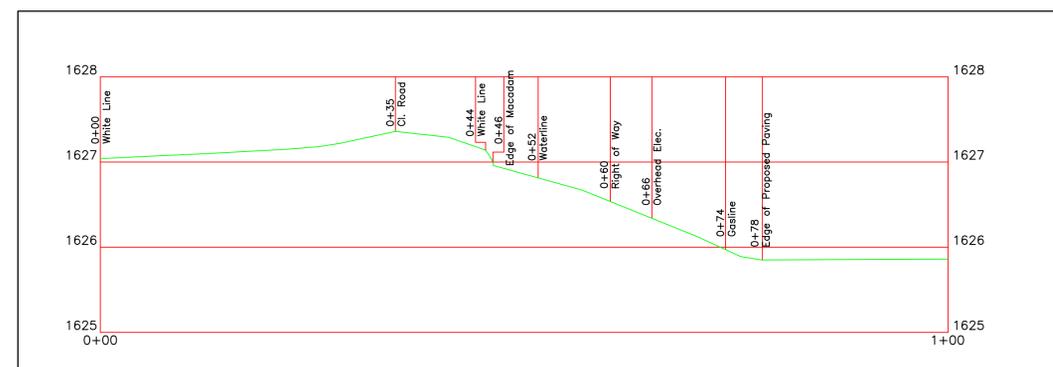


Profile View B-B
1"=10' Horiz
1"=1' Vertical

- LEGEND-**
Commonly Used Symbols
- ⊕ - No. 5 Iron Rod Set
 - ⊙ - Nail Set
 - ⊗ - Railroad Spike
 - ∠ - Angle Point
 - ⊗ - Iron Rod Set 30.0' On Line (unless noted)
 - ⊗ - Iron Rod Found
 - ⊗ - Iron Pipe Found
 - ⊗ - Iron Rod Previously Set
 - - Property Line
 - CL - Centerline
 - N/F - Now or Formerly
 - ⊗ - Soil Test Location
 - ⊗ - Failed Soil Test Location
 - (D) - Deed
 - ⊗ - Power Pole
 - ⊗ - Fence Line
 - GAS - Gas Line
 - E - Electric Line
 - OHP - Overhead Power Line
 - - - - - Delineator



DRIVEWAY ENTRANCE B-B
PAVEMENT TYPICAL

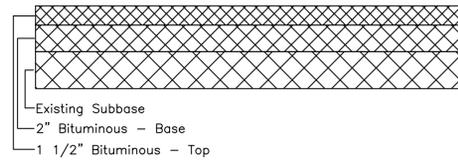

REVISIONS	
DATE	DESCRIPTION
11-20-2012	REVISED PER PADOT

LAND SERVICES GROUP
CUNNINGHAM SURVEYORS
WELLSBORO, PA (570) 724-3395 LANDSG.COM

SR 449 HOP Plan
for
Segment 0360 offset 1258' & 1148'

LOCATION:	Genesee - Potter County - PA	REV. #:	1
DRAWN BY:	AMR	SCALE:	1"=20'
CHECK BY:	DCK	DATE:	07/31/12
PAGES:	1 of 1	JOB #:	2009079